



tenant a // day

southgate 150k industrial |
DESIGN STUDIES v3.0 | OCTOBER 31, 2022



archall

© 2022 ARCHALL ARCI



tenant a // night

southgate 150k industrial |
DESIGN STUDIES v3.0 | OCTOBER 31, 2022



archall

© 2022 ARCHALL ARCI



tenant a // day

southgate 150k industrial |
DESIGN STUDIES v3.0 | OCTOBER 31, 2022



archall

© 2022 ARCHALL ARCI



tenant a // night

southgate 150k industrial
DESIGN STUDIES v3.0 | OCTOBER 31, 2022



archall

© 2022 ARCHALL ARCI



tenant b // day

southgate 150k industrial
DESIGN STUDIES v3.0 | OCTOBER 31, 2022



archall

© 2022 ARCHALL ARCI



tenant b // night

southgate 150k industrial |
DESIGN STUDIES v3.0 | OCTOBER 31, 2022



archall

© 2022 ARCHALL ARCI



Signage

main approach // day






main approach // night







main approach // night

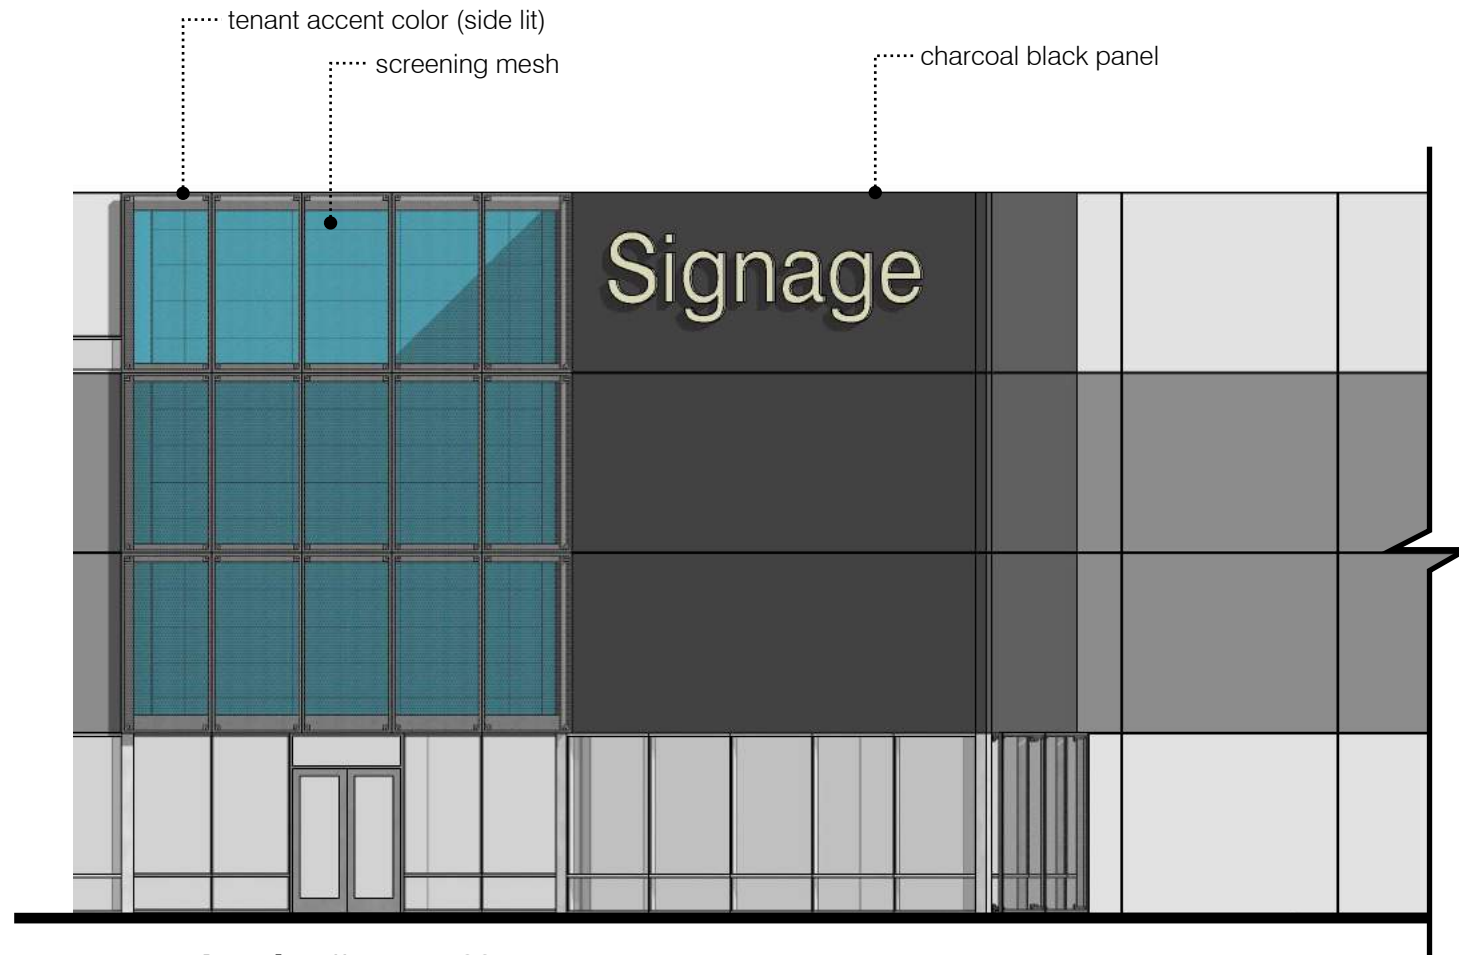


elevation // tenant 02
scale: 1/16"=1'-0"

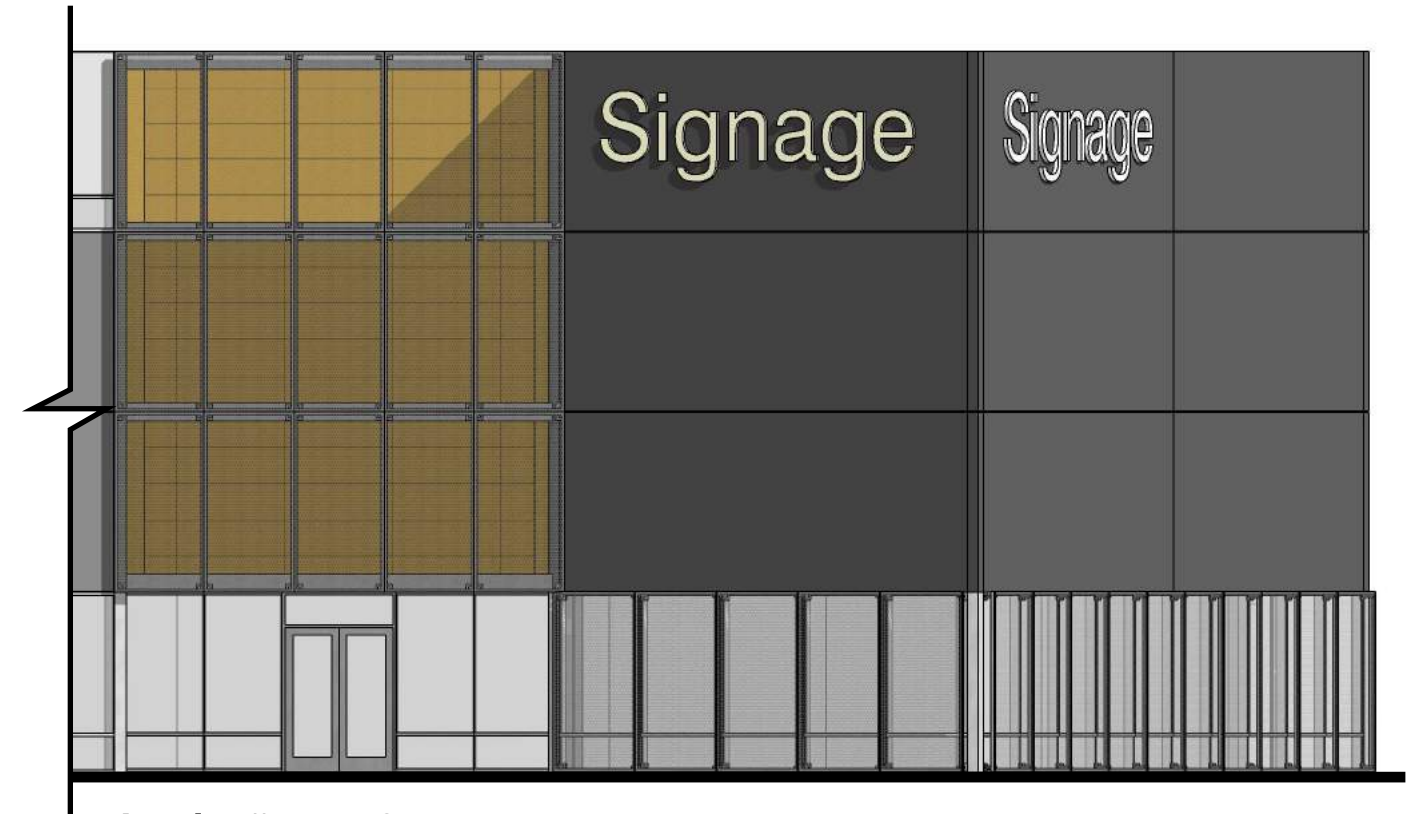

elevation // tenant 01
scale: 1/16"=1'-0"

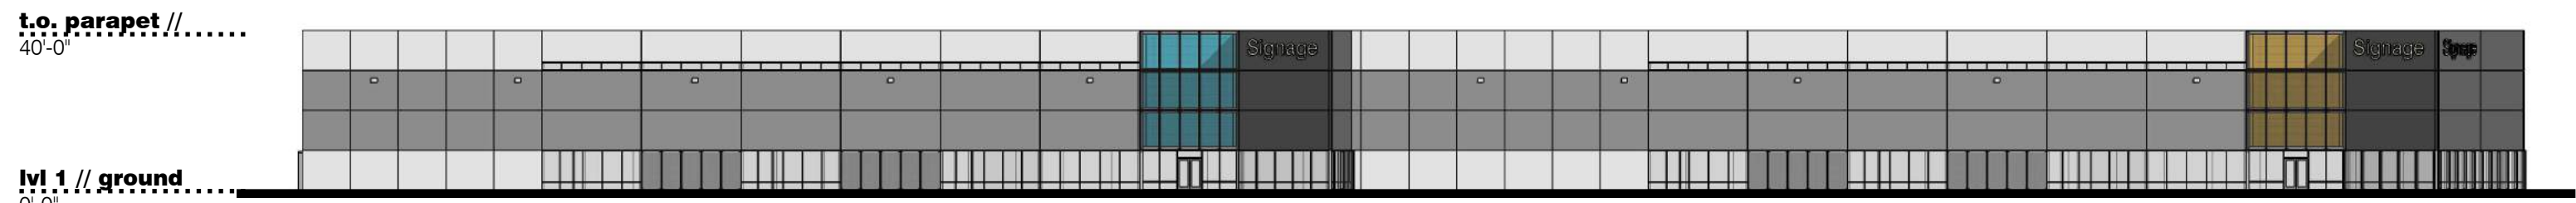

elevation // opt c
scale: 1"=40'-0"

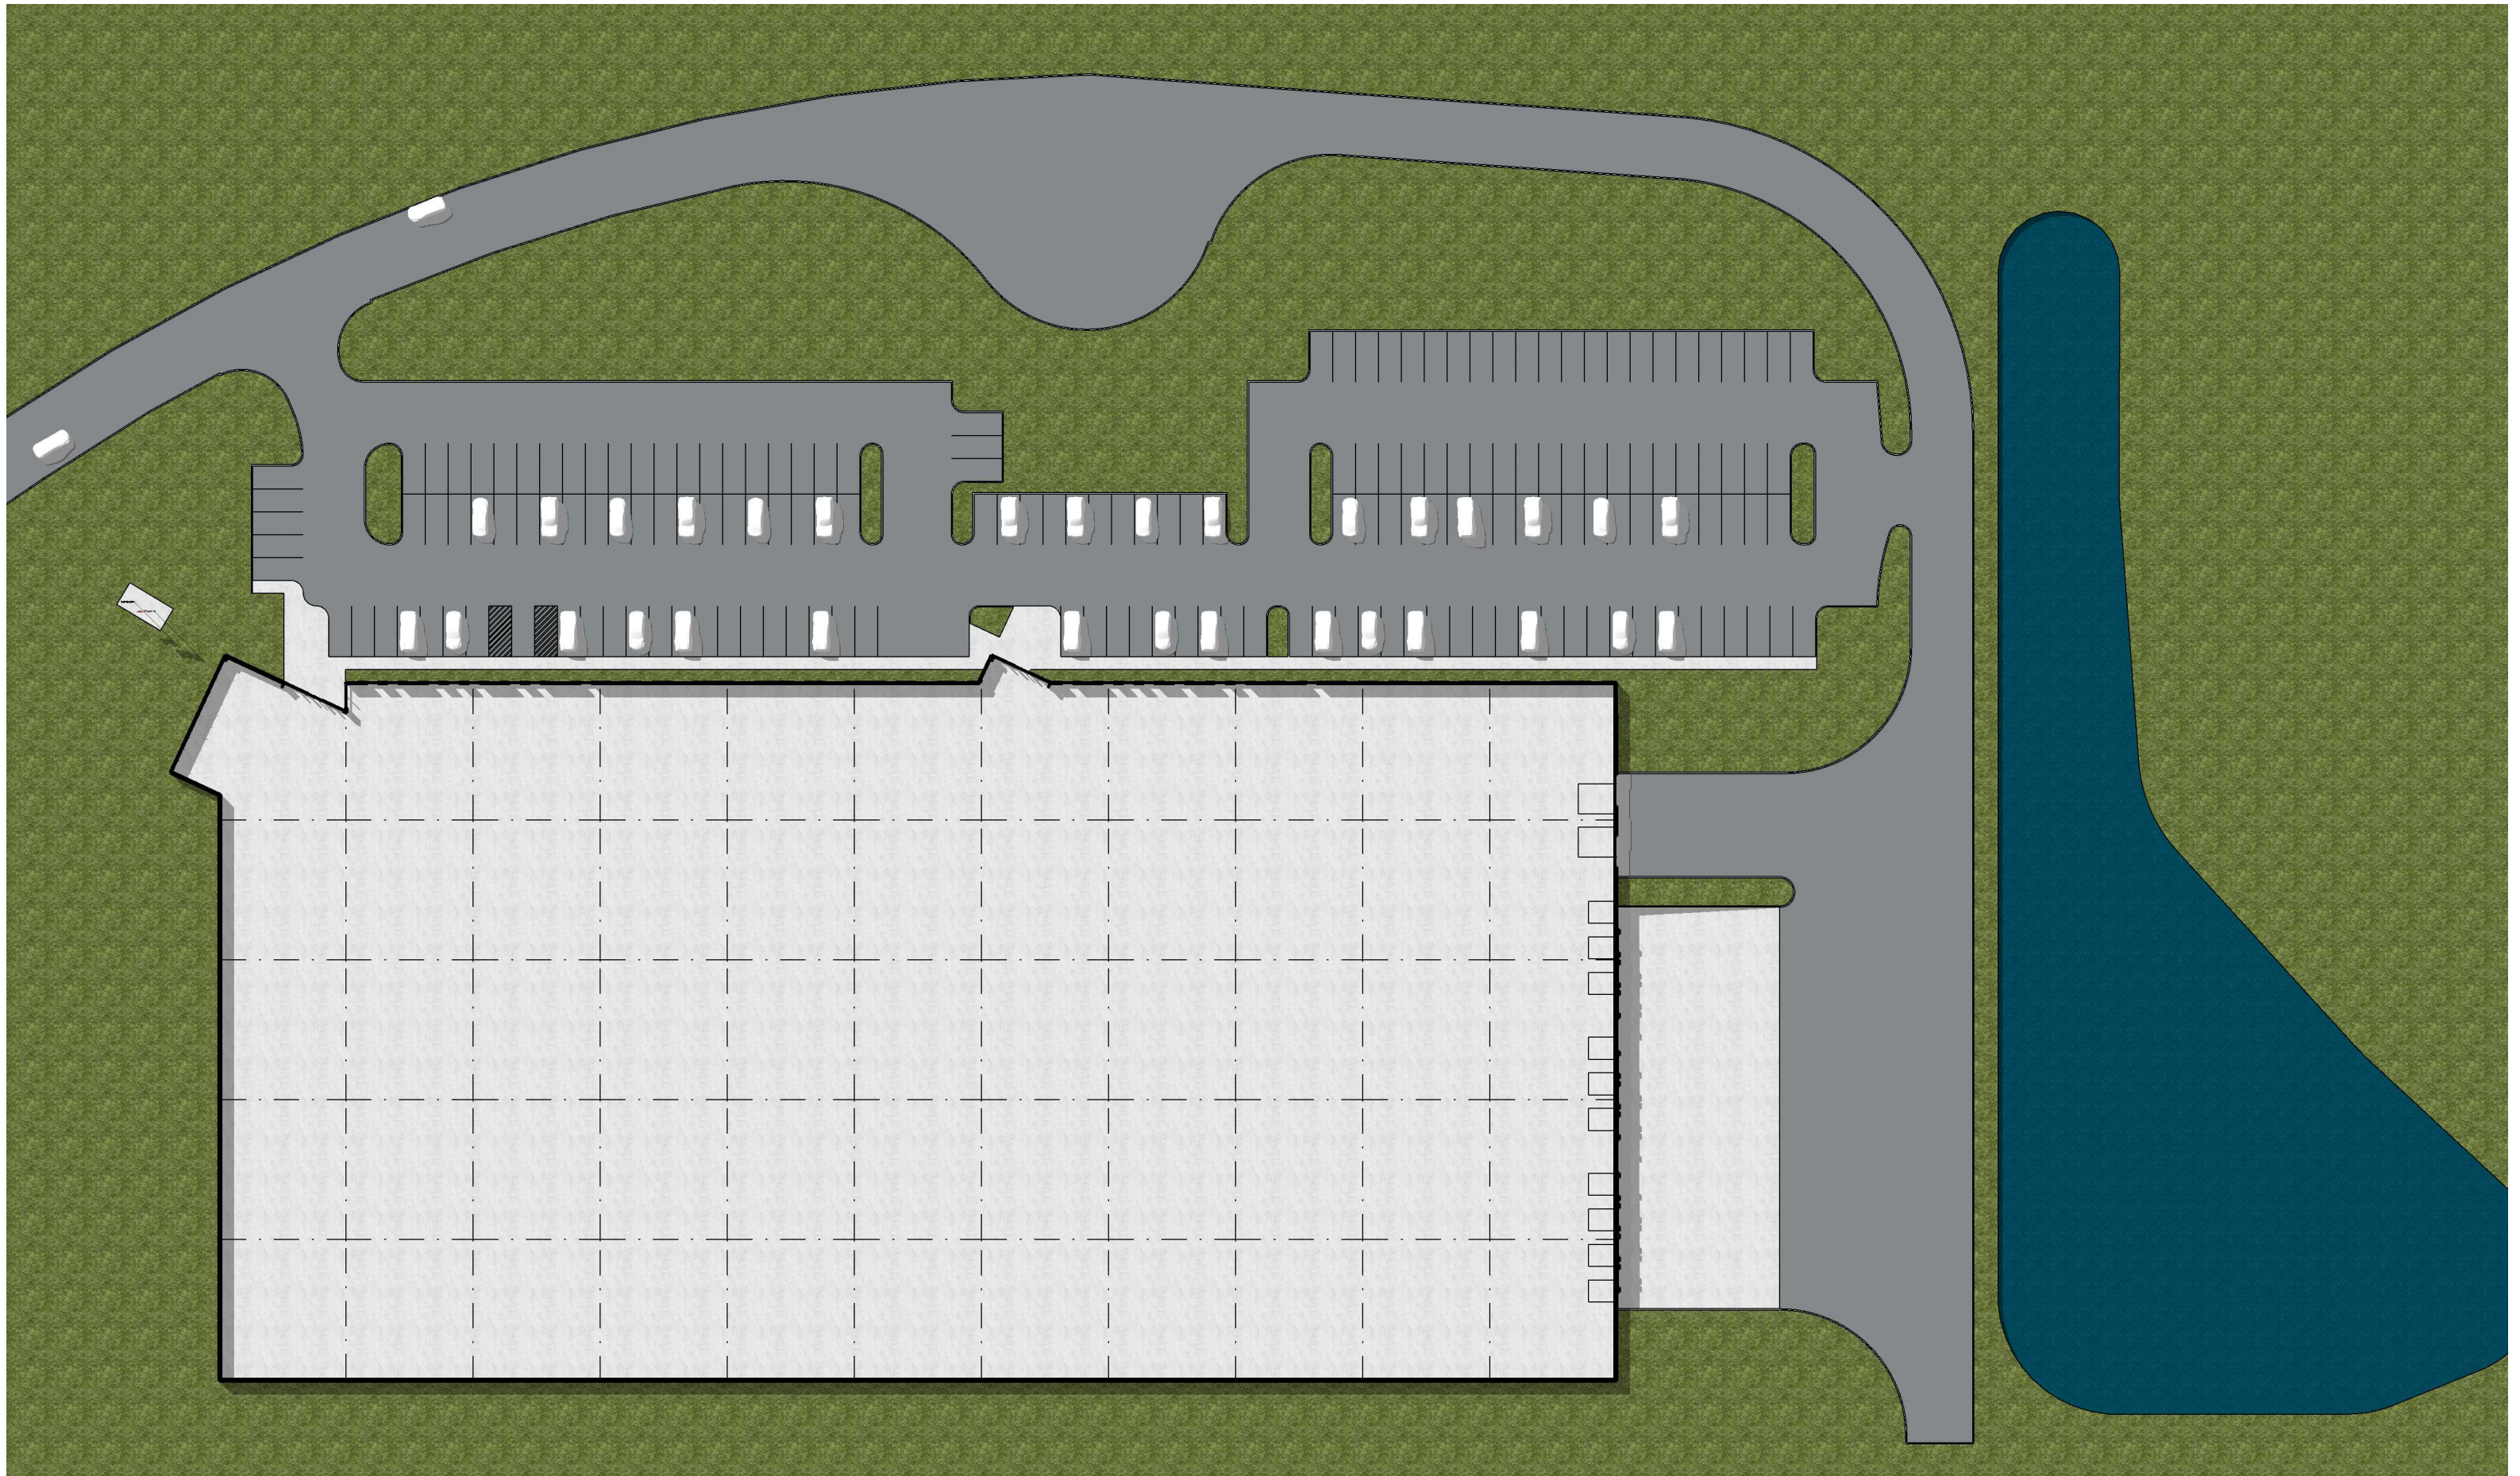

floor plan // scale: 1" = 60'